


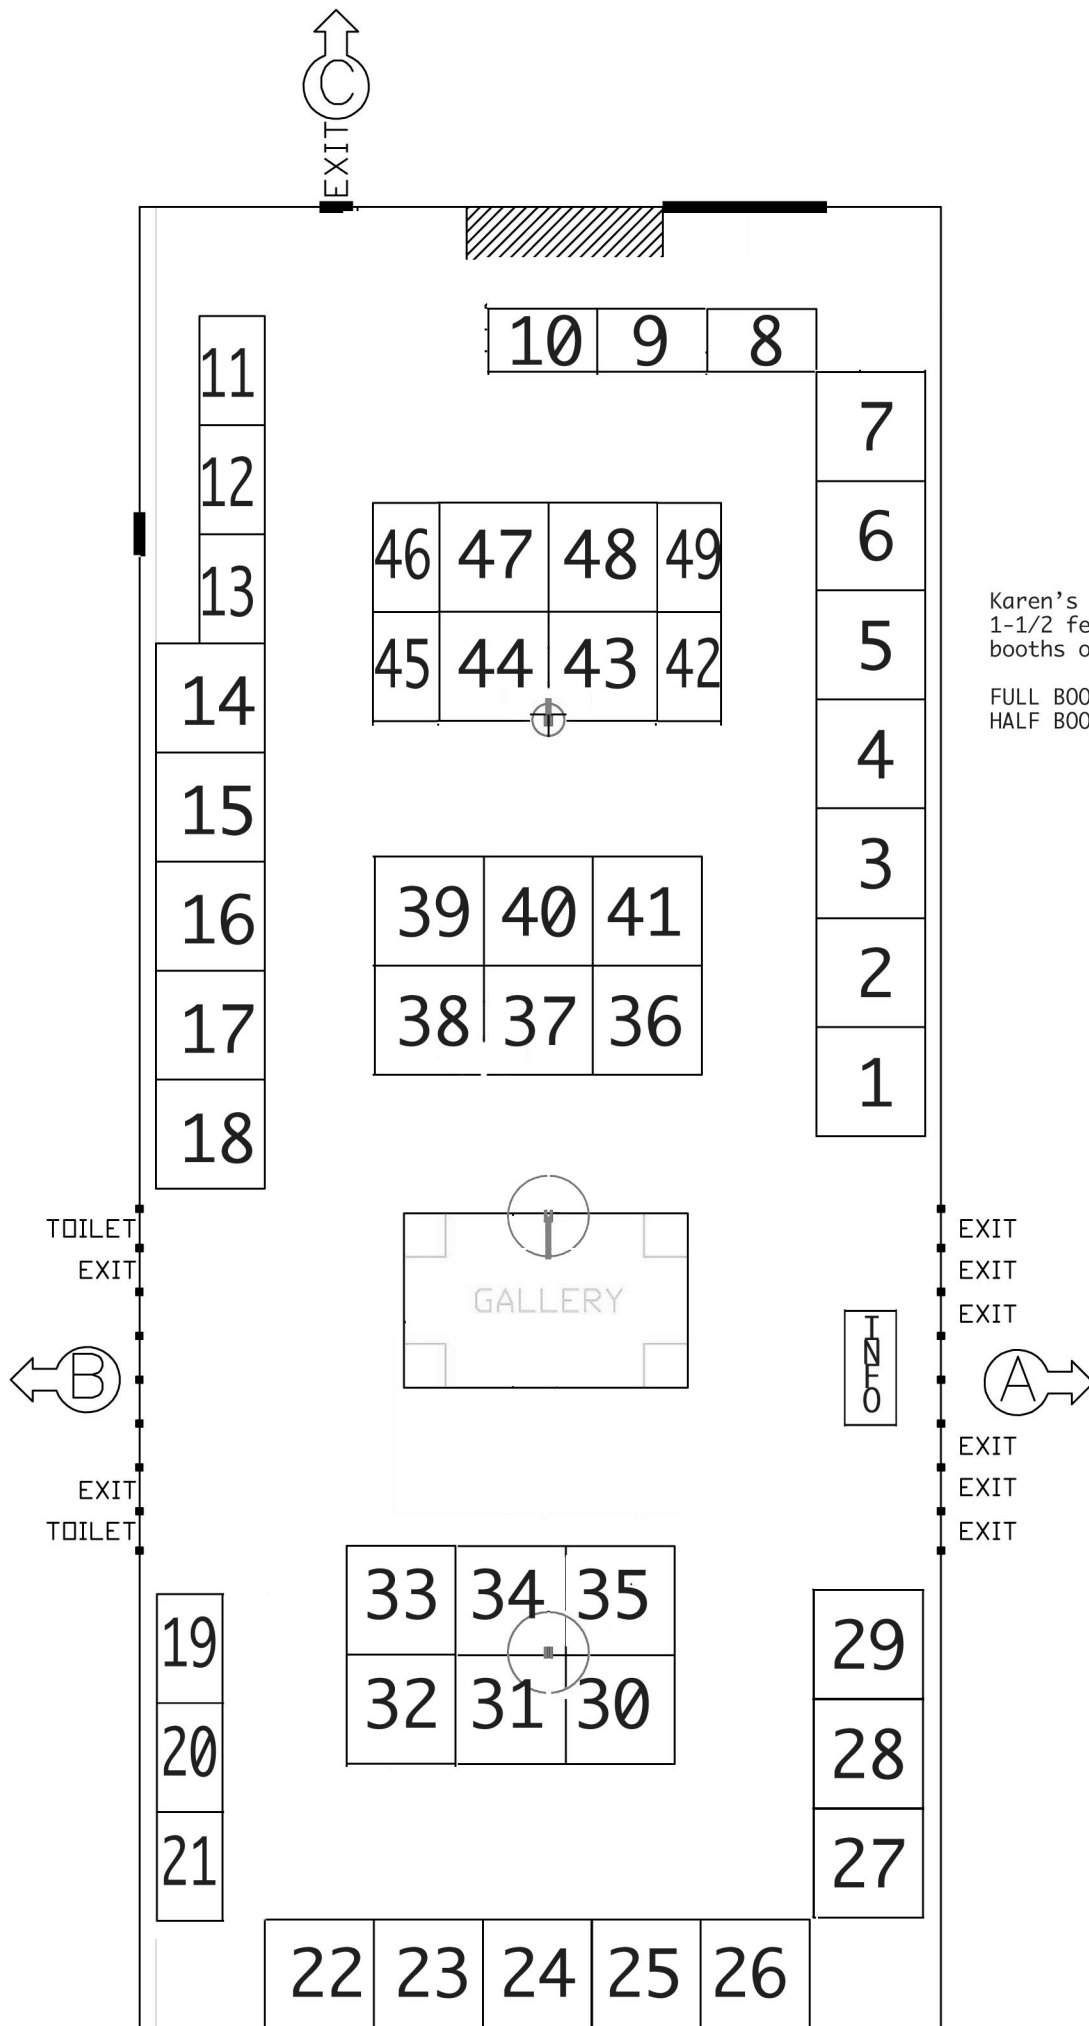

Karen's many-full-booths layout v.2.5
1-1/2 feet clearance behind
booths on east and west walls.

FULL BOOTHS: 36
HALF BOOTHS: 13